


PROPOSED FOUNDATION PLAN
1:50



Note: Cavity doors shall be 100mm Kingspan Thermatec or equal and approved

PROPOSED GROUND FLOOR PLAN
1:50

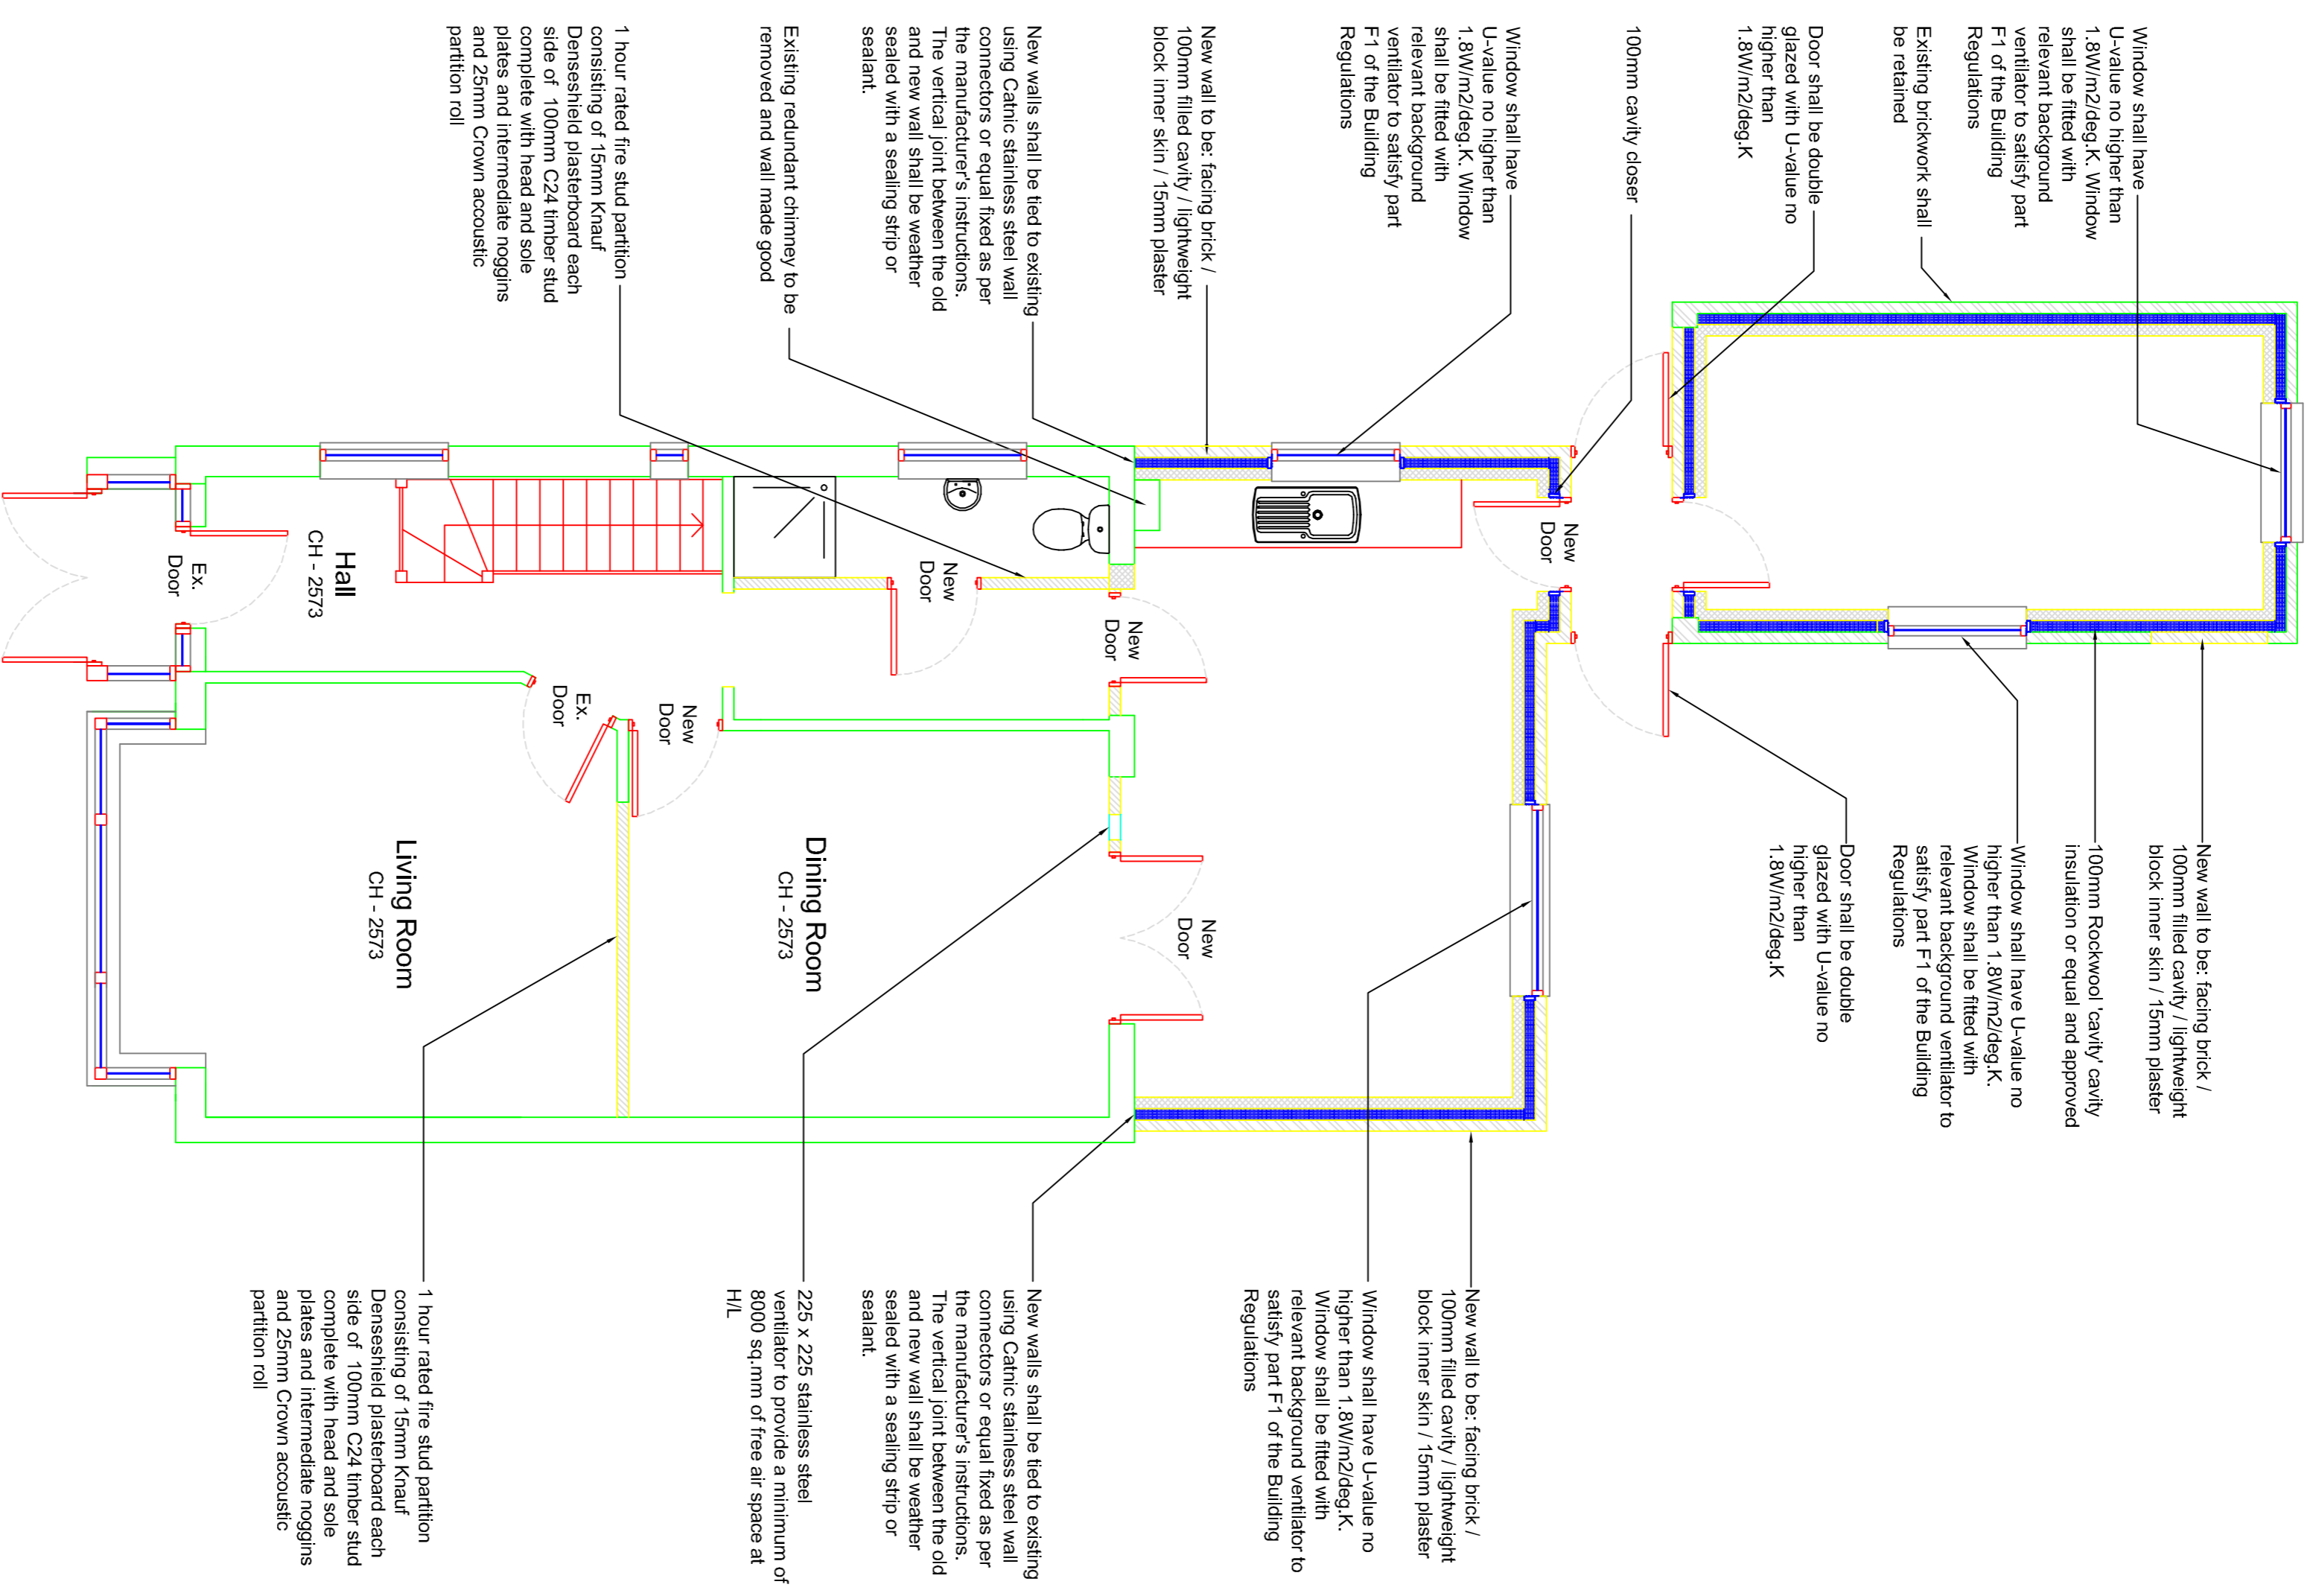