




1 EXTERNAL WALL AND FOUNDATION DETAIL - 1:10

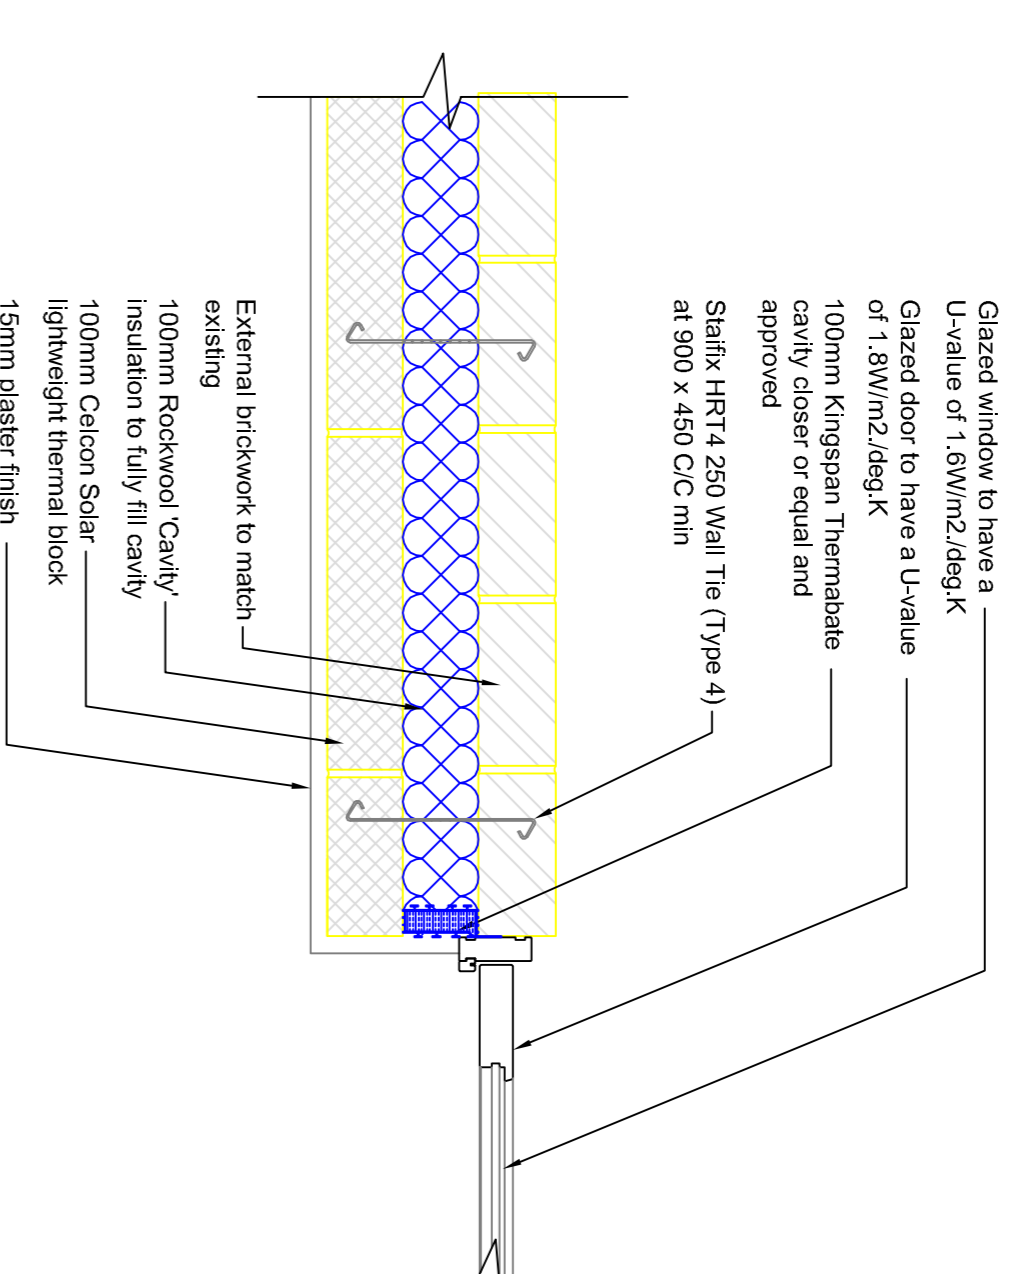

2 DOOR OR WINDOW REVEAL DETAIL - 1:10

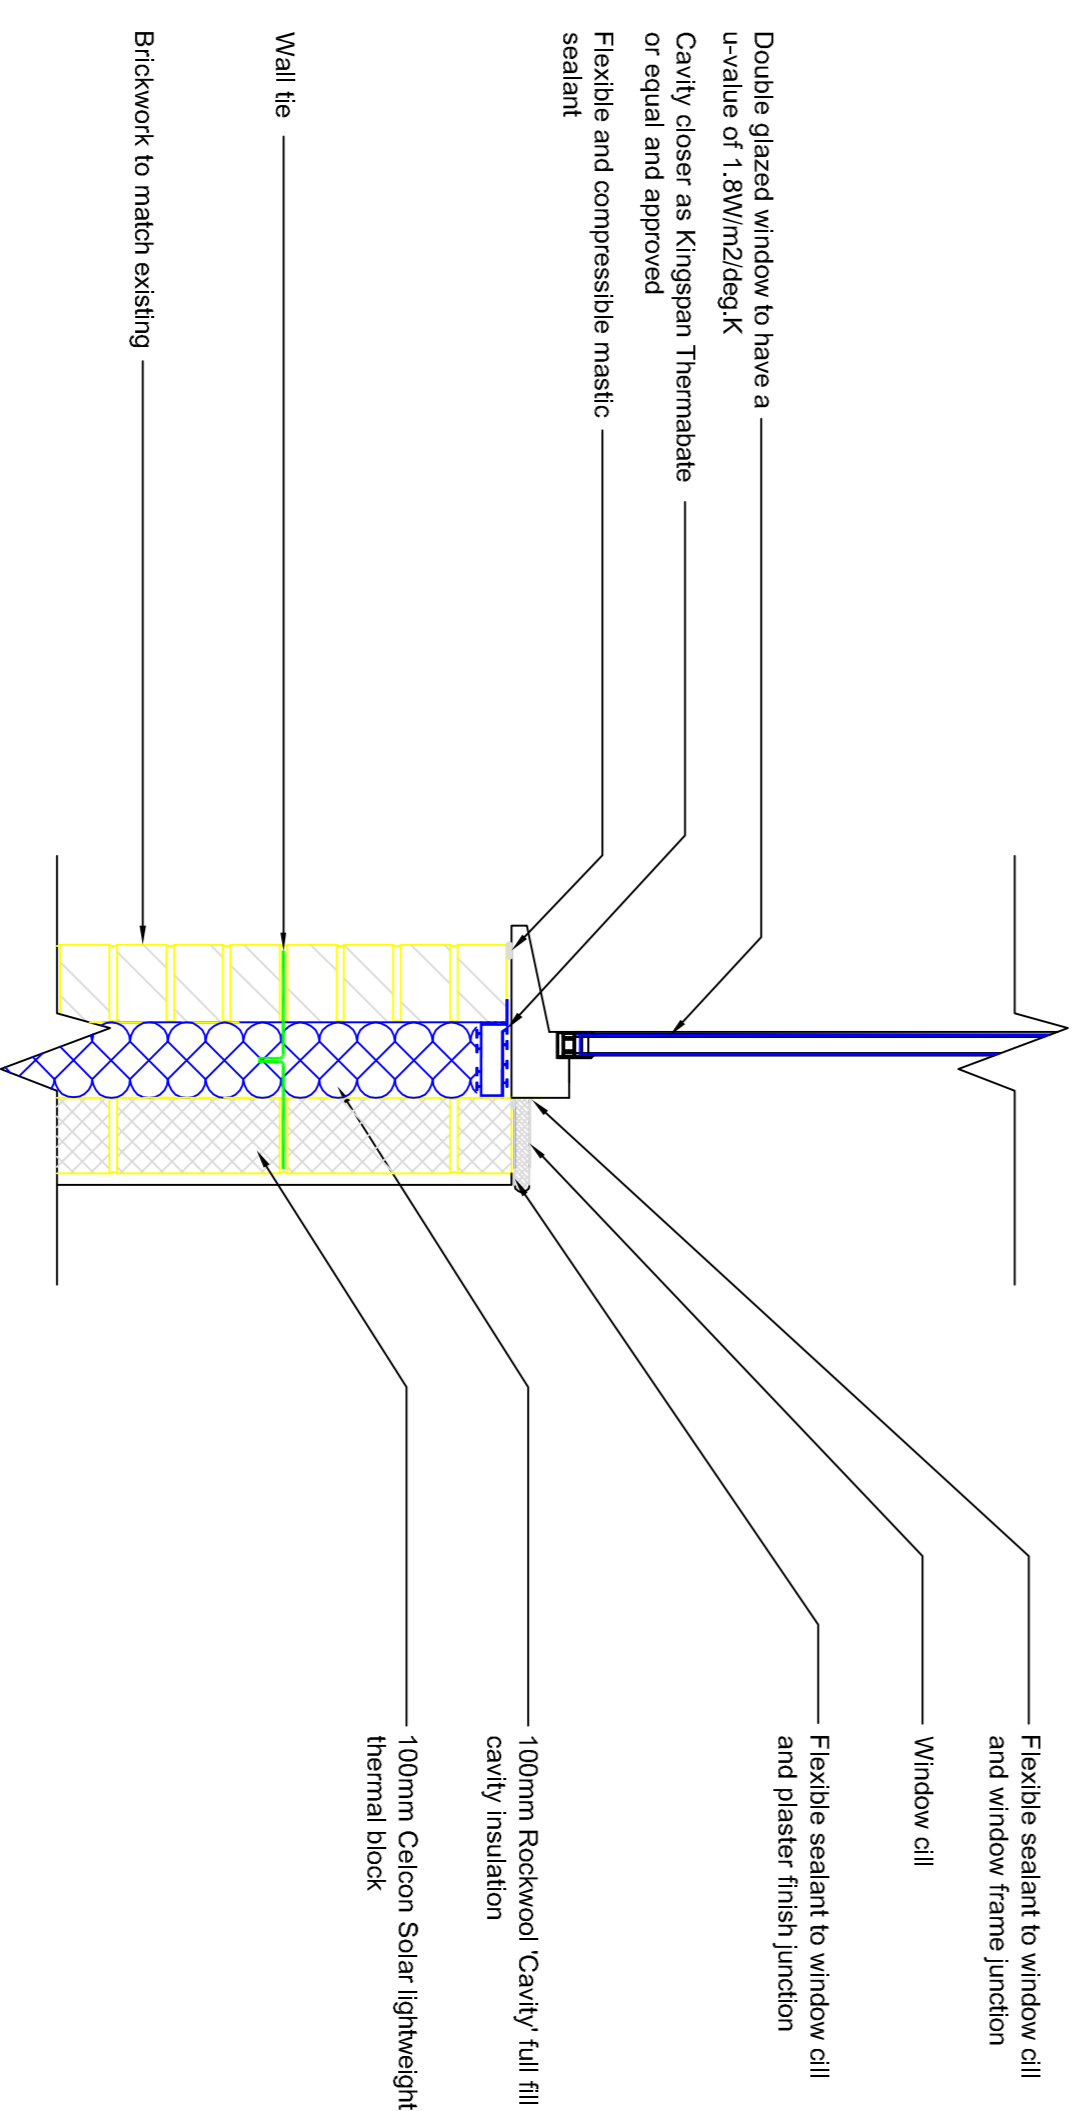

3 WINDOW CILL DETAIL - 1:10

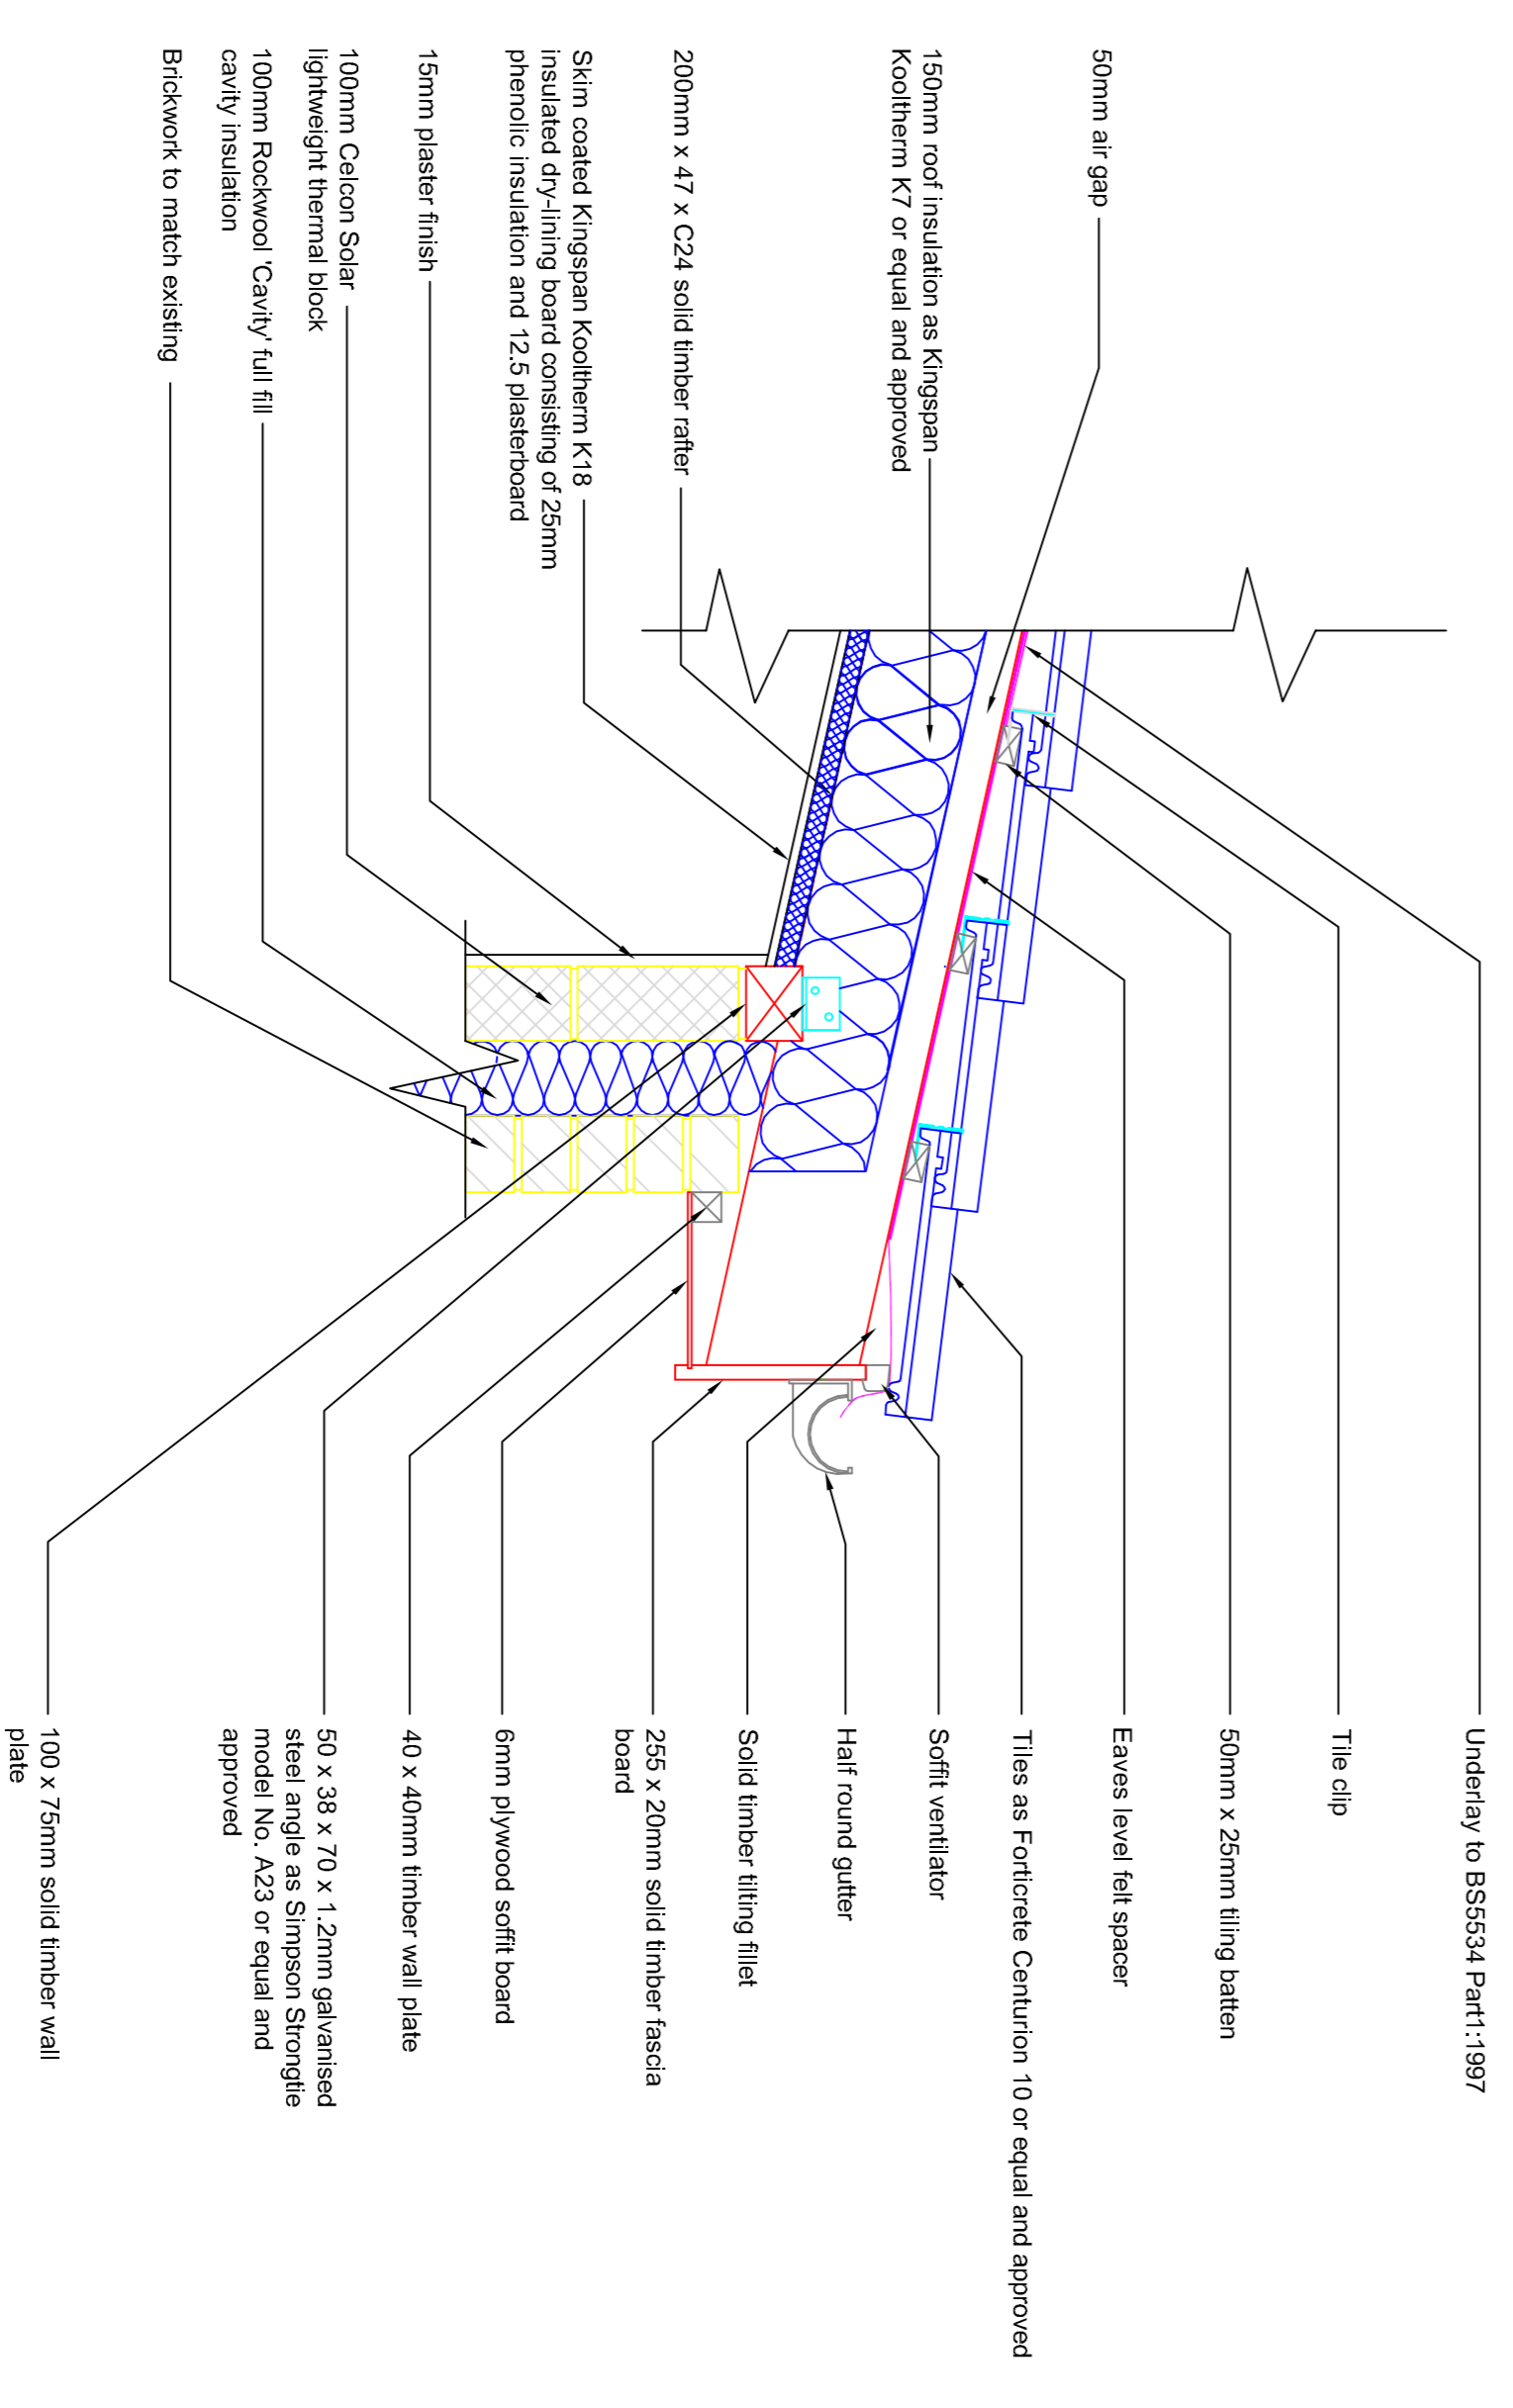

4 TILED ROOF EAVES DETAIL - 1:10