




**5** WALL AND TILED ROOF VERGE JUNCTION DETAIL - 1:10

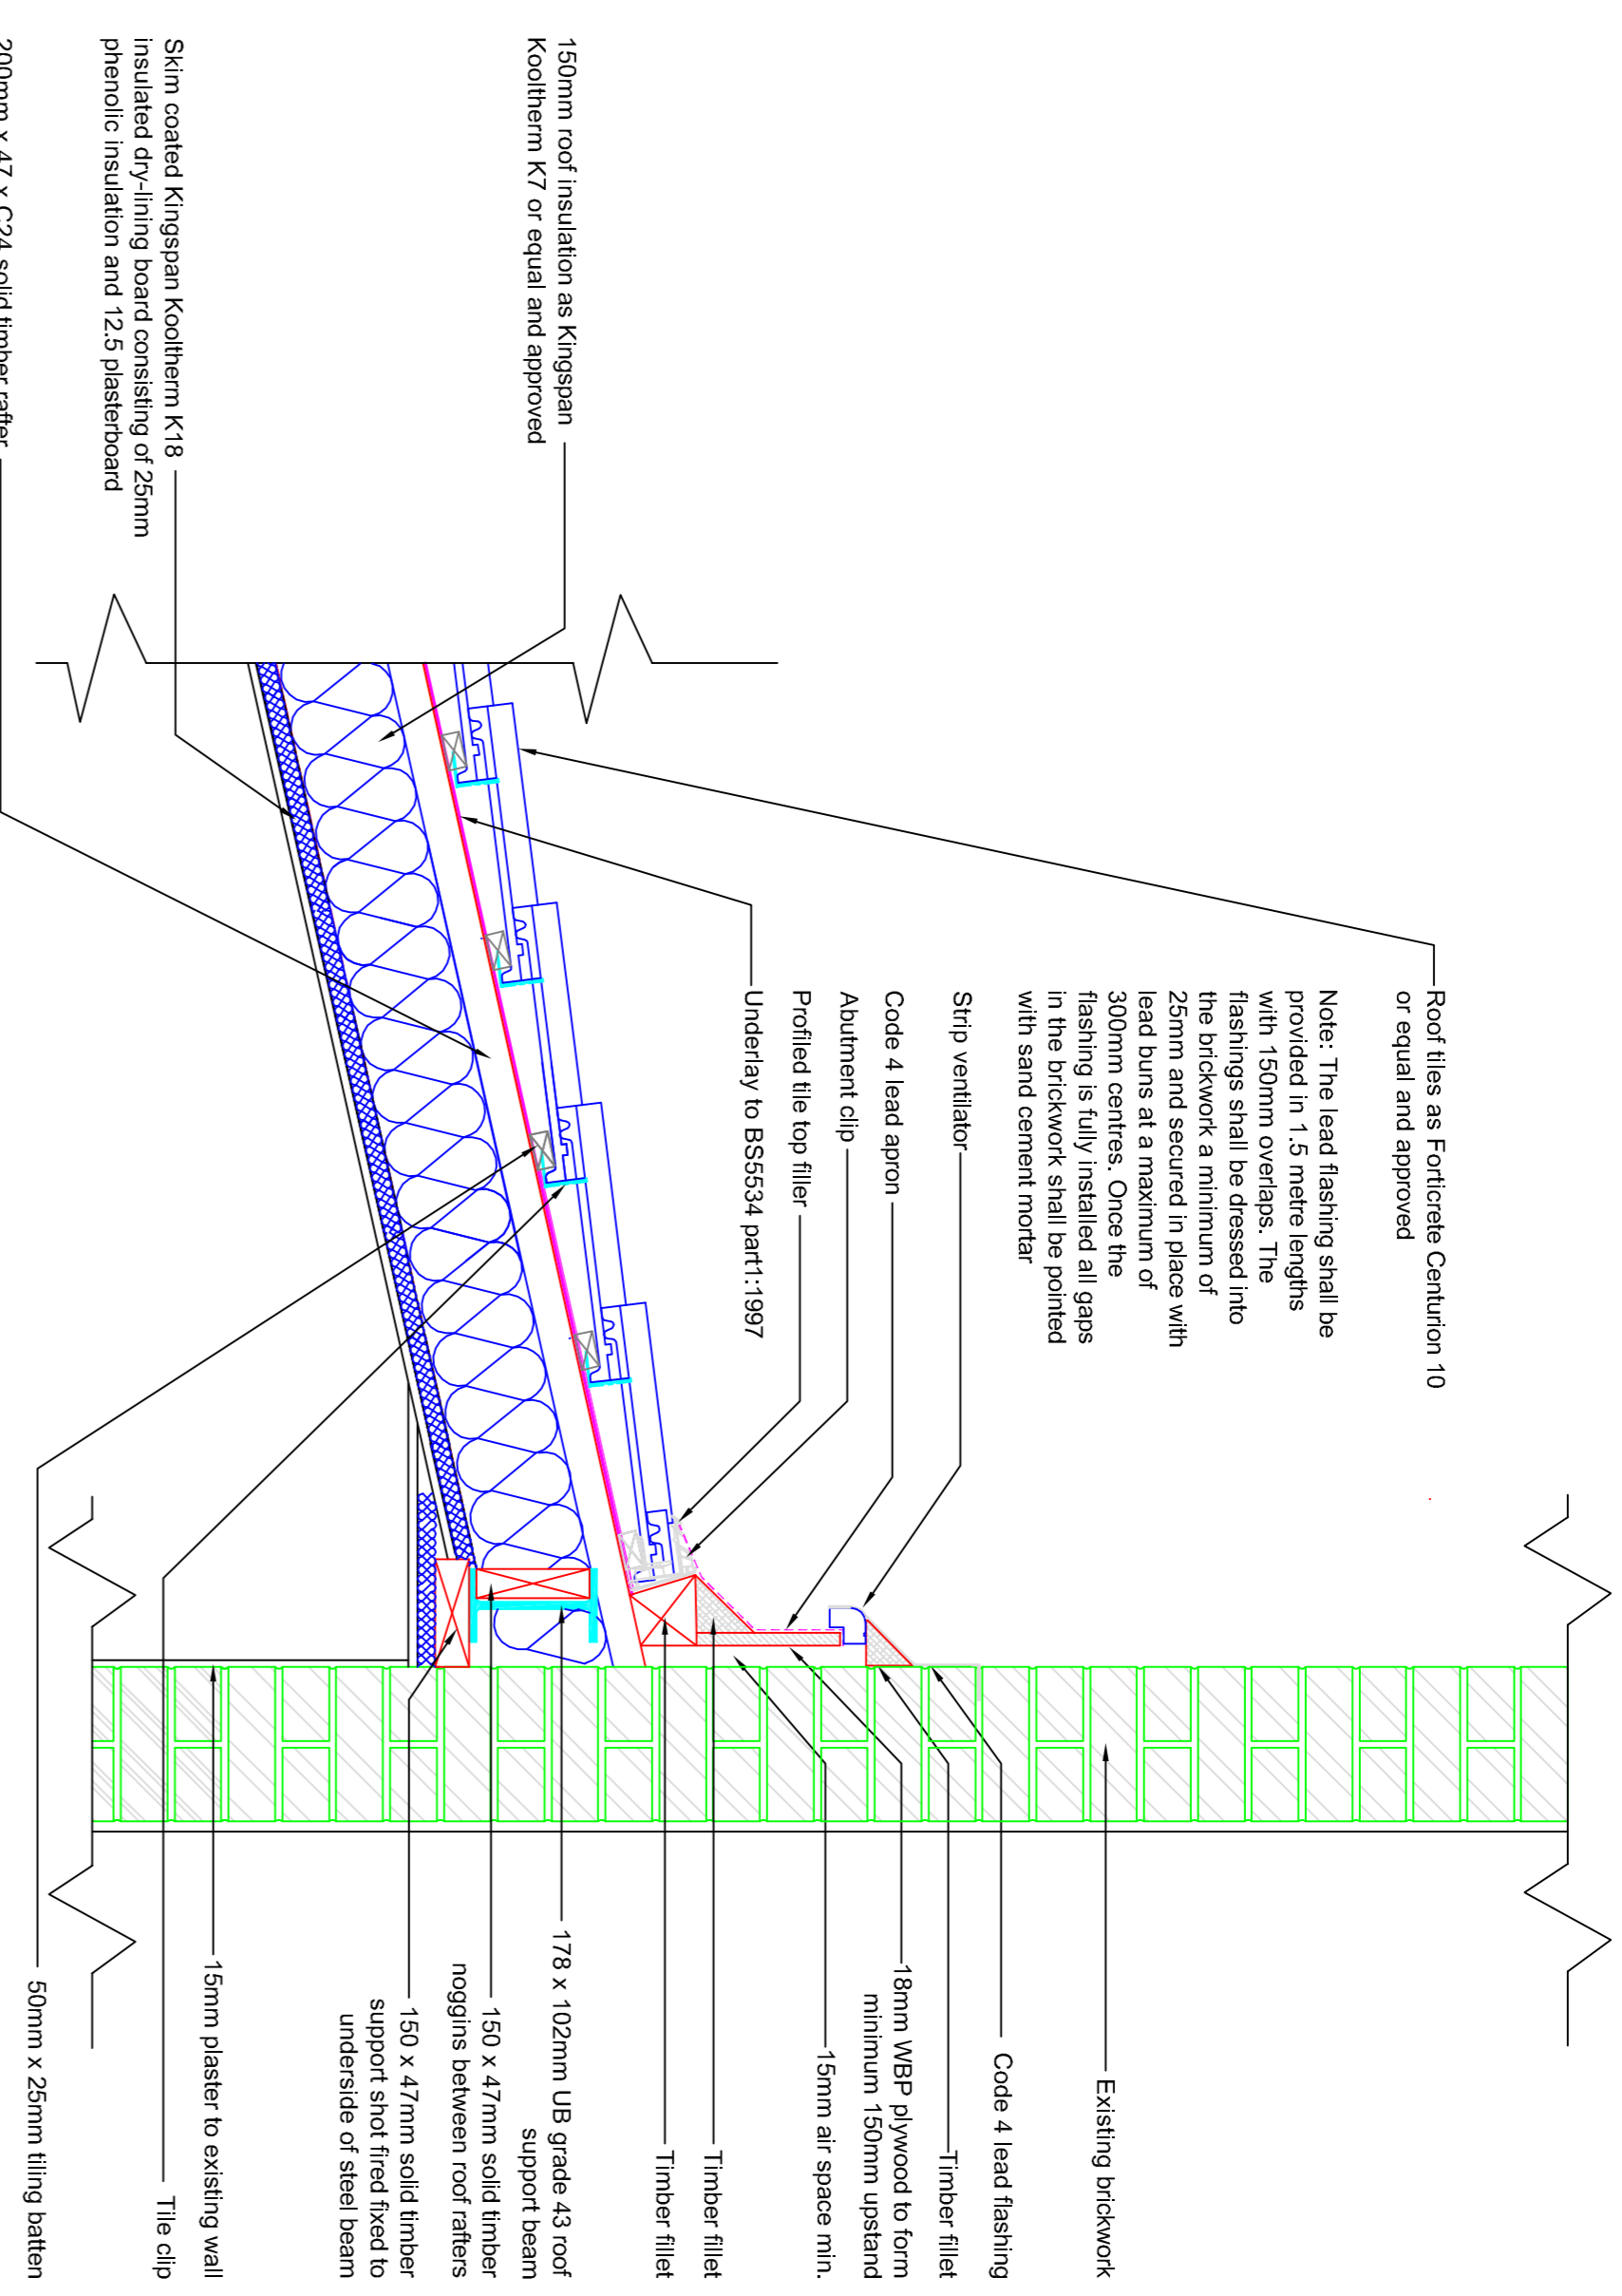

**6** TILED ROOF AND WALL ABUTMENT DETAIL - 1:10

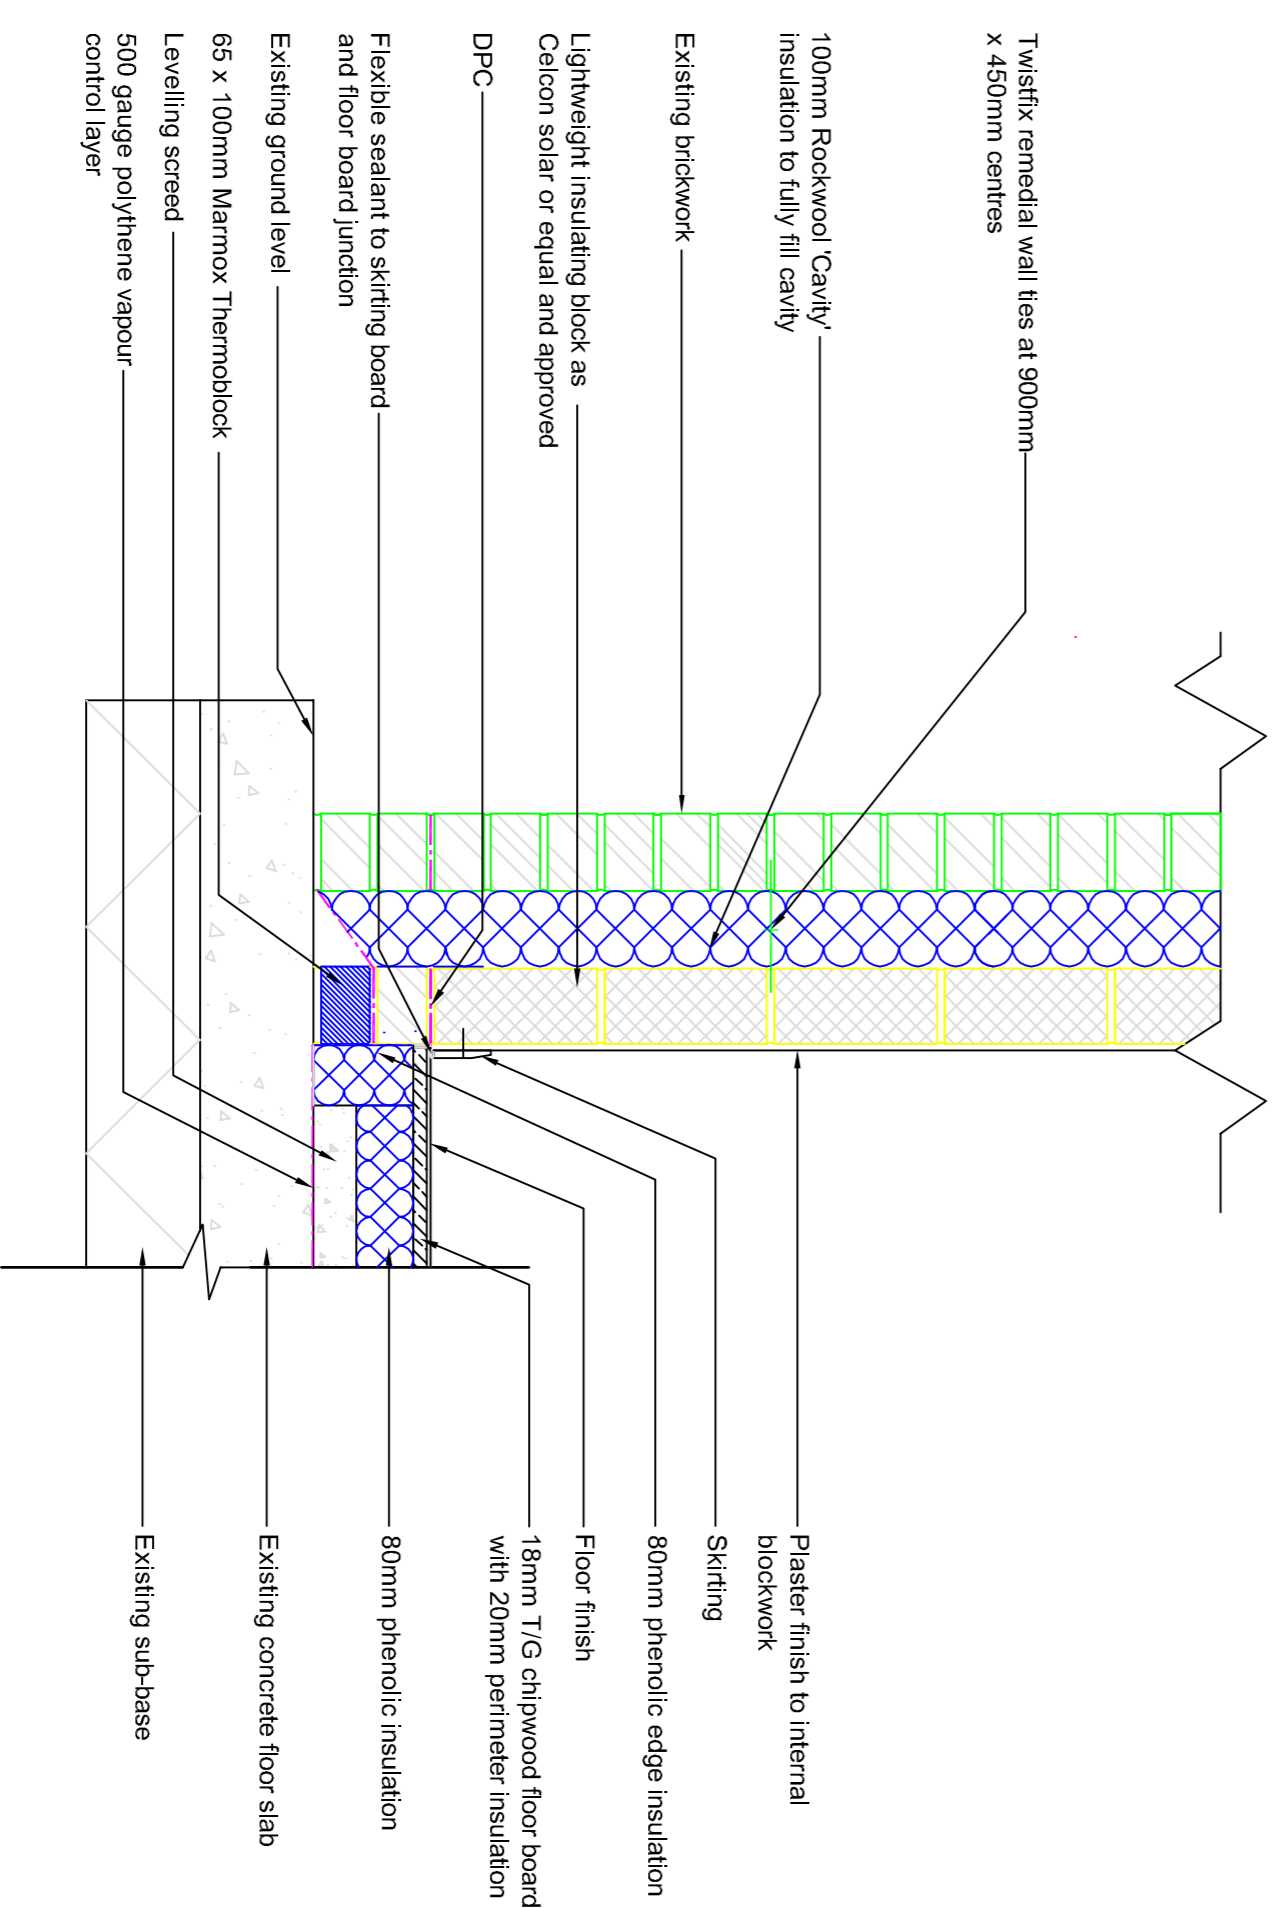

**7** GARAGE WALL AND FLOOR DETAIL - 1:10

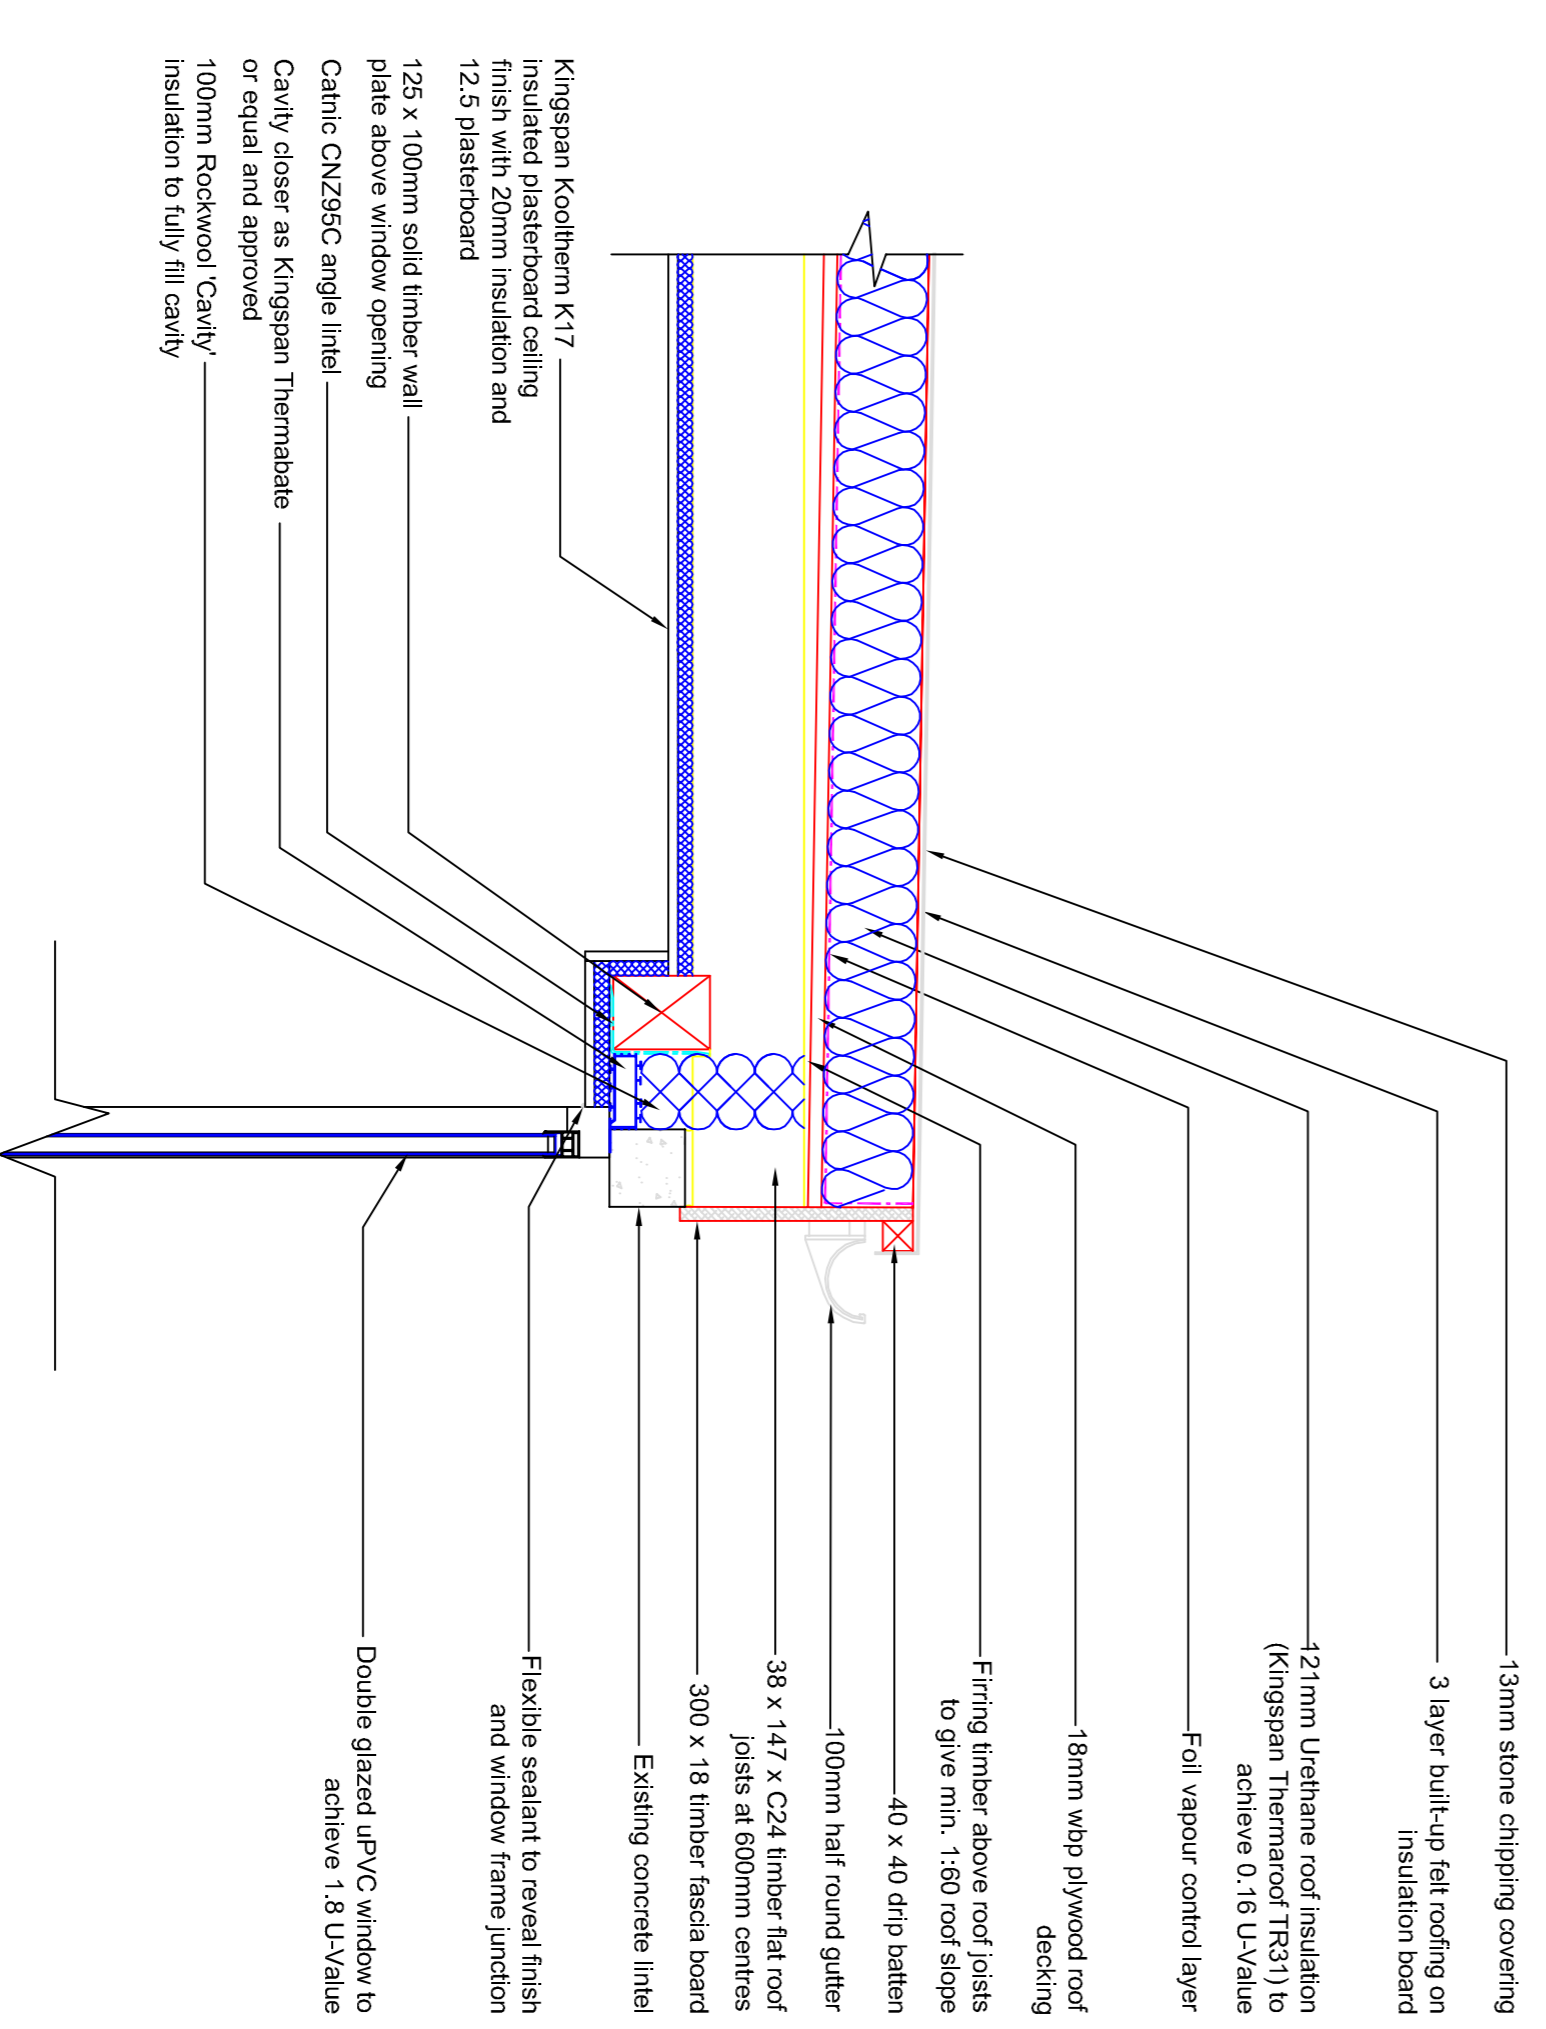

**8** FLAT ROOF ABOVE WINDOW DETAIL - 1:10